



FEARRINGTON VILLAGE COUNTRY HOUSE

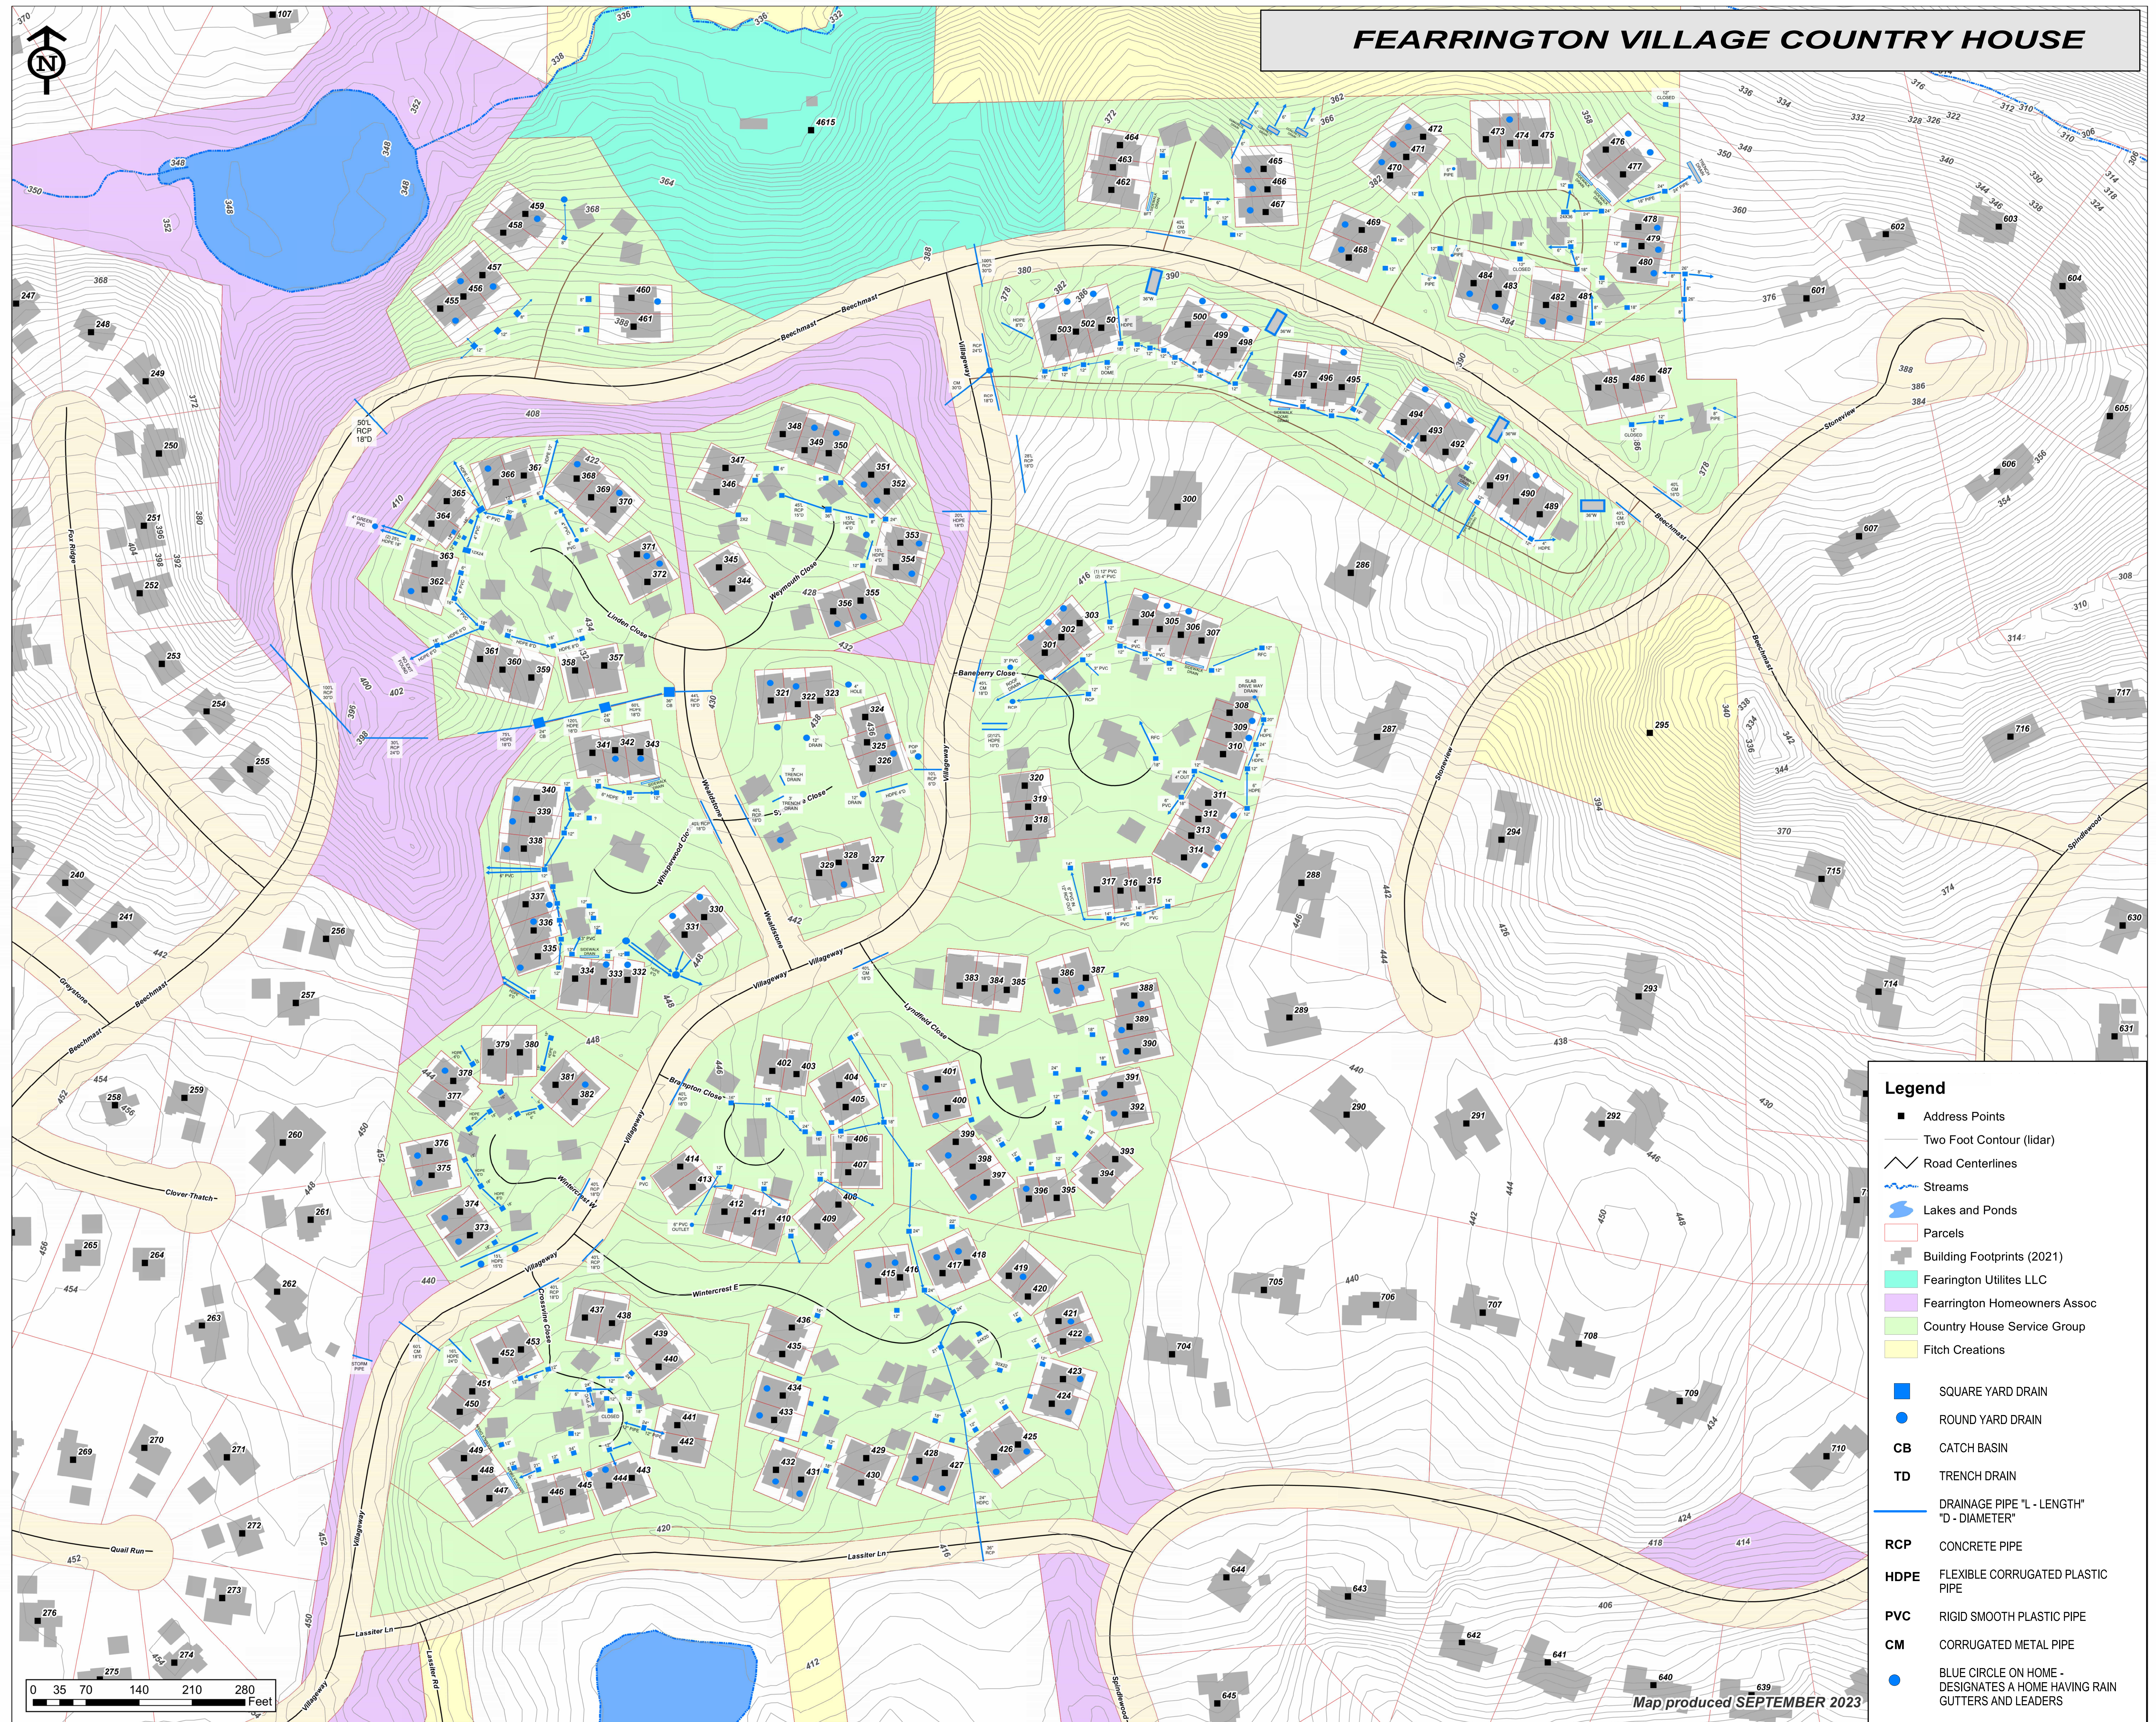

Legend

- Address Points
- Two Foot Contour (lidar)
- Road Centerlines
- Streams
- Lakes and Ponds
- ▭ Parcels
- ▭ Building Footprints (2021)
- ▭ Fearrington Utilities LLC
- ▭ Fearrington Homeowners Assoc
- ▭ Country House Service Group
- ▭ Fitch Creations
- SQUARE YARD DRAIN
- ROUND YARD DRAIN
- CB CATCH BASIN
- TD TRENCH DRAIN
- DRAINAGE PIPE "L - LENGTH"
"D - DIAMETER"
- RCP CONCRETE PIPE
- HDPE FLEXIBLE CORRUGATED PLASTIC PIPE
- PVC RIGID SMOOTH PLASTIC PIPE
- CM CORRUGATED METAL PIPE
- BLUE CIRCLE ON HOME - DESIGNATES A HOME HAVING RAIN GUTTERS AND LEADERS

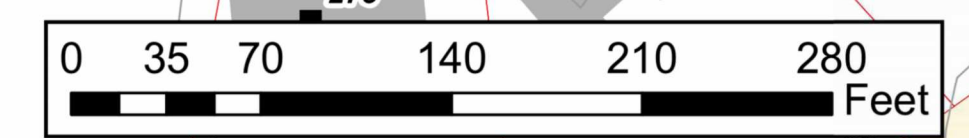

Map produced SEPTEMBER 2023

FEARRINGTON VILLAGE

COUNTRY HOUSE STORM WATER DRAINAGE MAP

No.	DESCRIPTION	DATE
1	ISSUED DATE	10/29/2024

DRAWING TITLE
COUNTRY HOUSE STORM WATER DRAINAGE MAP
CHECKED BY: SB DRAWN BY: GC

DRAWING No.
A-001